

# 野々島2号地 平屋



株式会社 信誠ハウス

2024/5/24

▽

配置図

1階床面積	81.56 m <sup>2</sup>	(24.67坪)
2階床面積	0.00 m <sup>2</sup>	(0.00坪)
建築面積	81.56 m <sup>2</sup>	(24.67坪)
延べ面積	81.56 m <sup>2</sup>	(24.67坪)
敷地面積	226.58 m <sup>2</sup>	(68.54坪)
建ぺい率 (%)	36.00 %	
容積率 (%)	36.00 %	


株式会社 信誠ハウス

DRAWINGTITLE

野々島2号地 平屋

SCALE 1/100

DATE 2024/5/24

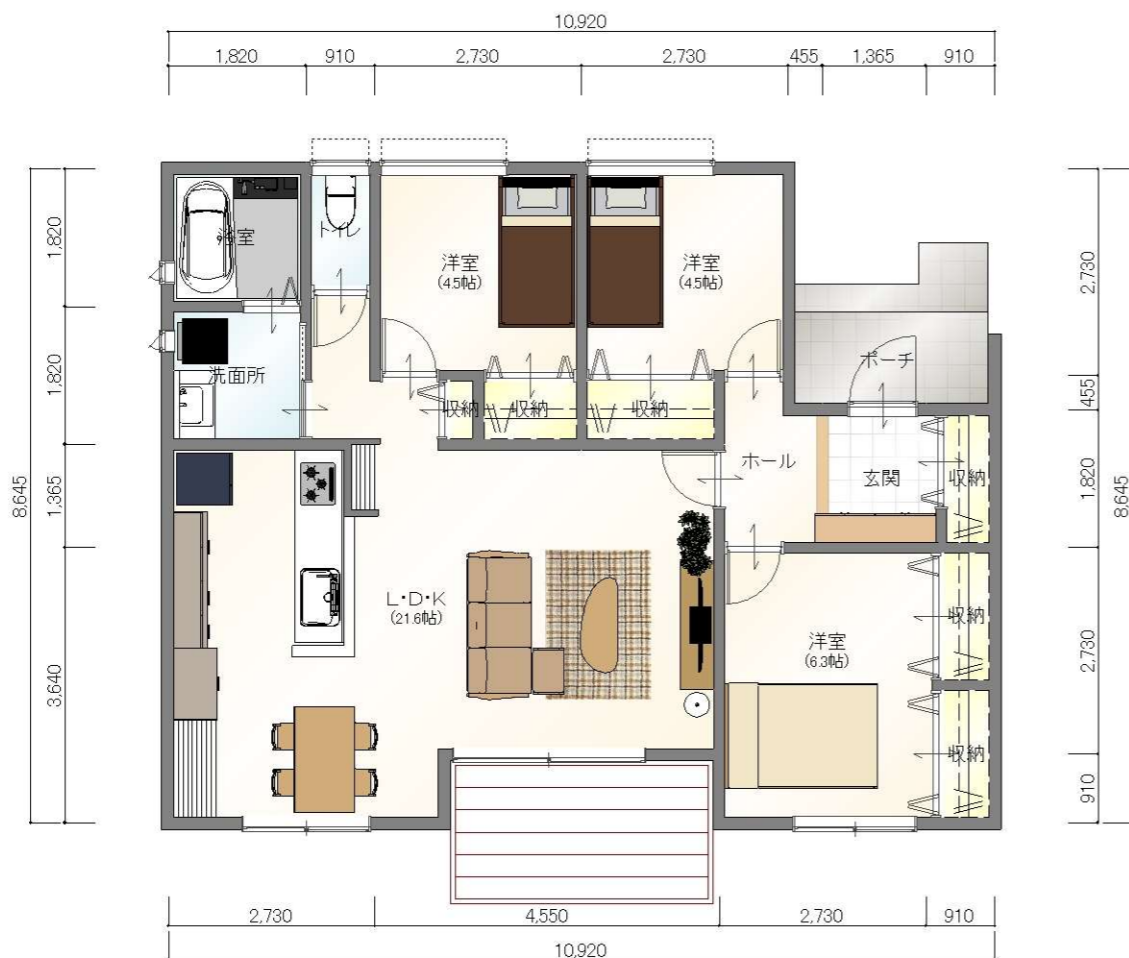

平面図-1F




俯瞰図-1F

1階床面積	81.56 m <sup>2</sup>	(24.67坪)
2階床面積	0.00 m <sup>2</sup>	(0.00坪)
建築面積	81.56 m <sup>2</sup>	(24.67坪)
延べ面積	81.56 m <sup>2</sup>	(24.67坪)
敷地面積	226.58 m <sup>2</sup>	(68.54坪)
建ぺい率 (%)	36.00 %	
容積率 (%)	36.00 %	






南立面図

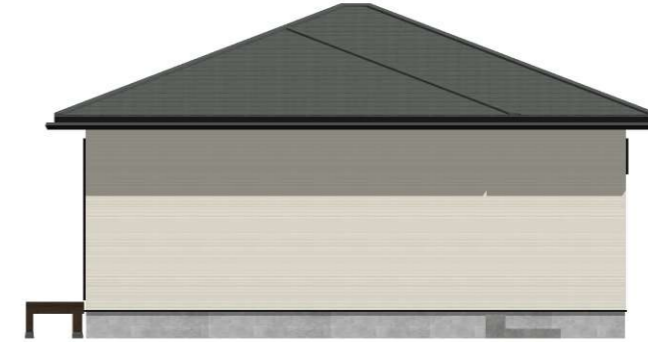

東立面図



北立面図

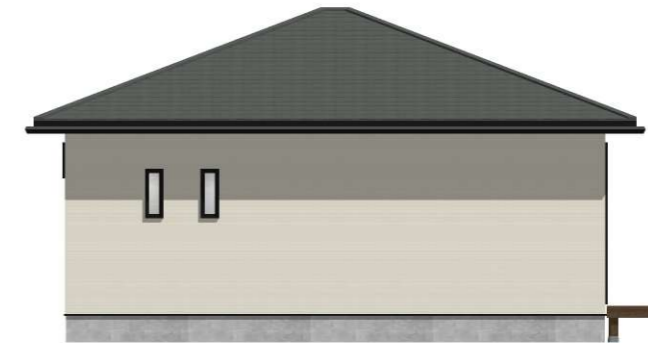

西立面図





南東パース



北東パース




北西パース



南西パース





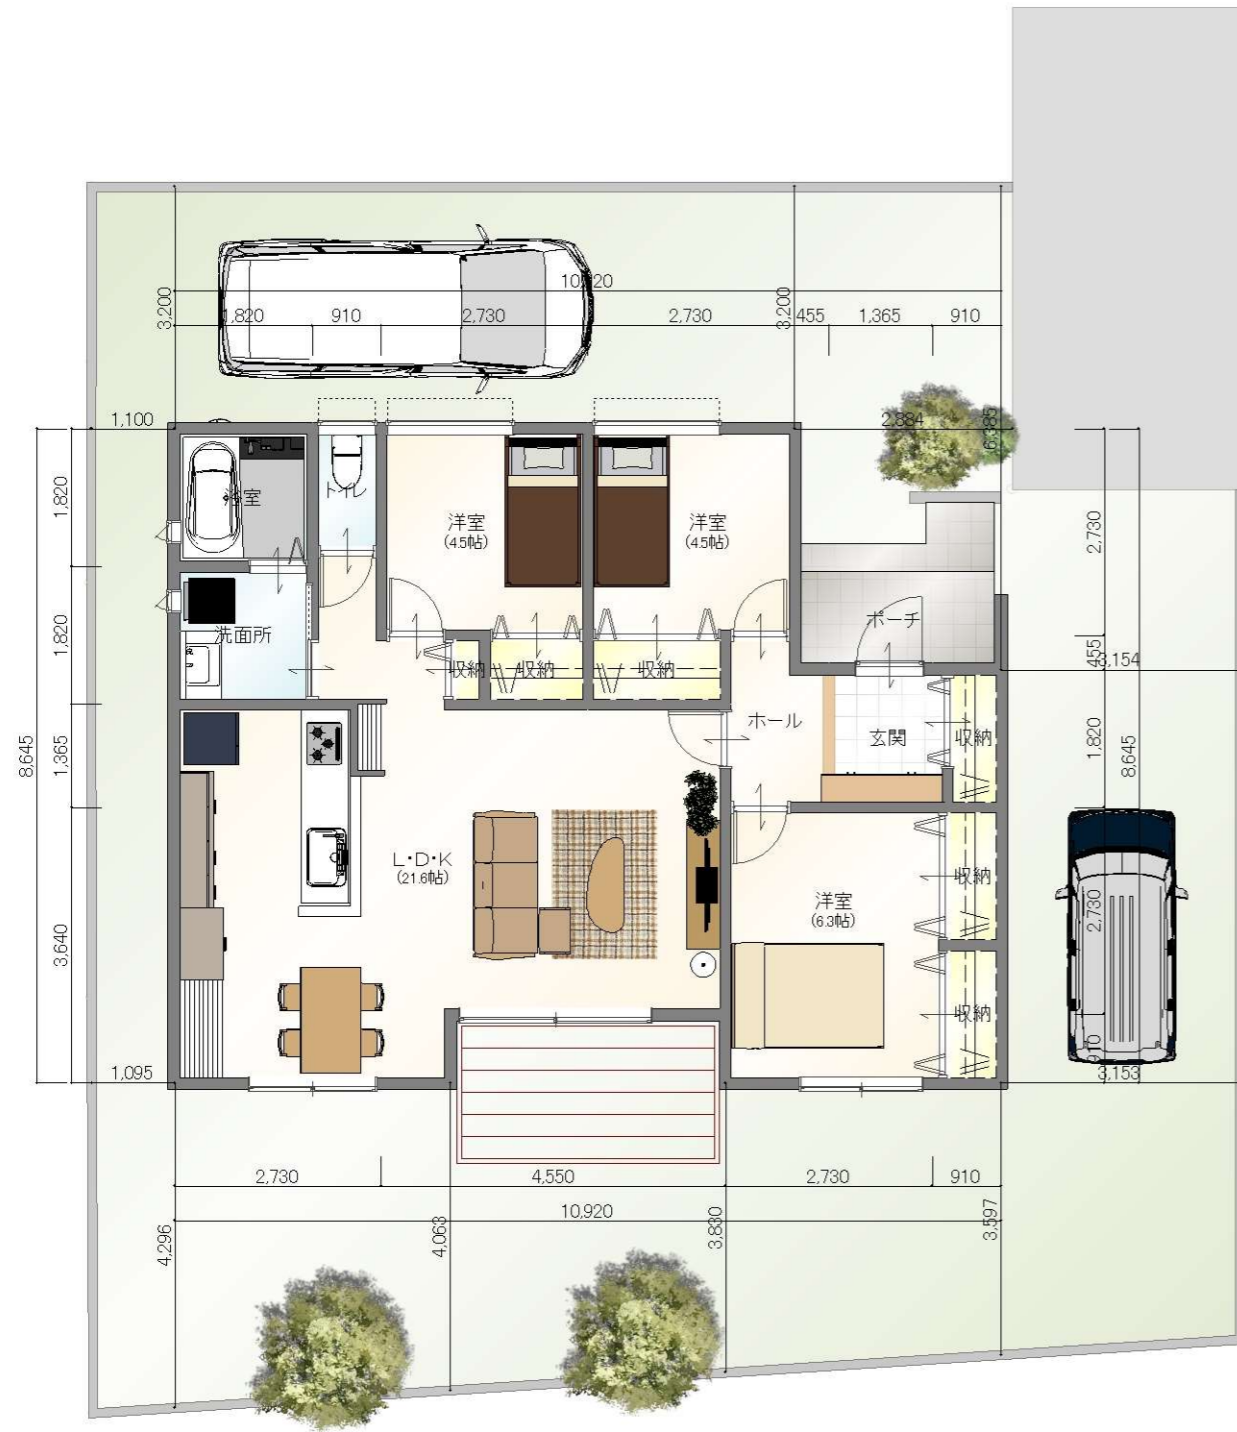

配置図



1階床面積	81.56 m <sup>2</sup>	(24.67坪)
2階床面積	0.00 m <sup>2</sup>	(0.00坪)
建築面積	81.56 m <sup>2</sup>	(24.67坪)
延べ面積	81.56 m <sup>2</sup>	(24.67坪)
敷地面積	226.58 m <sup>2</sup>	(68.54坪)
建ぺい率 (%)	36.00 %	
容積率 (%)	36.00 %	

